




LOCATION PLAN
SCALE: 1500

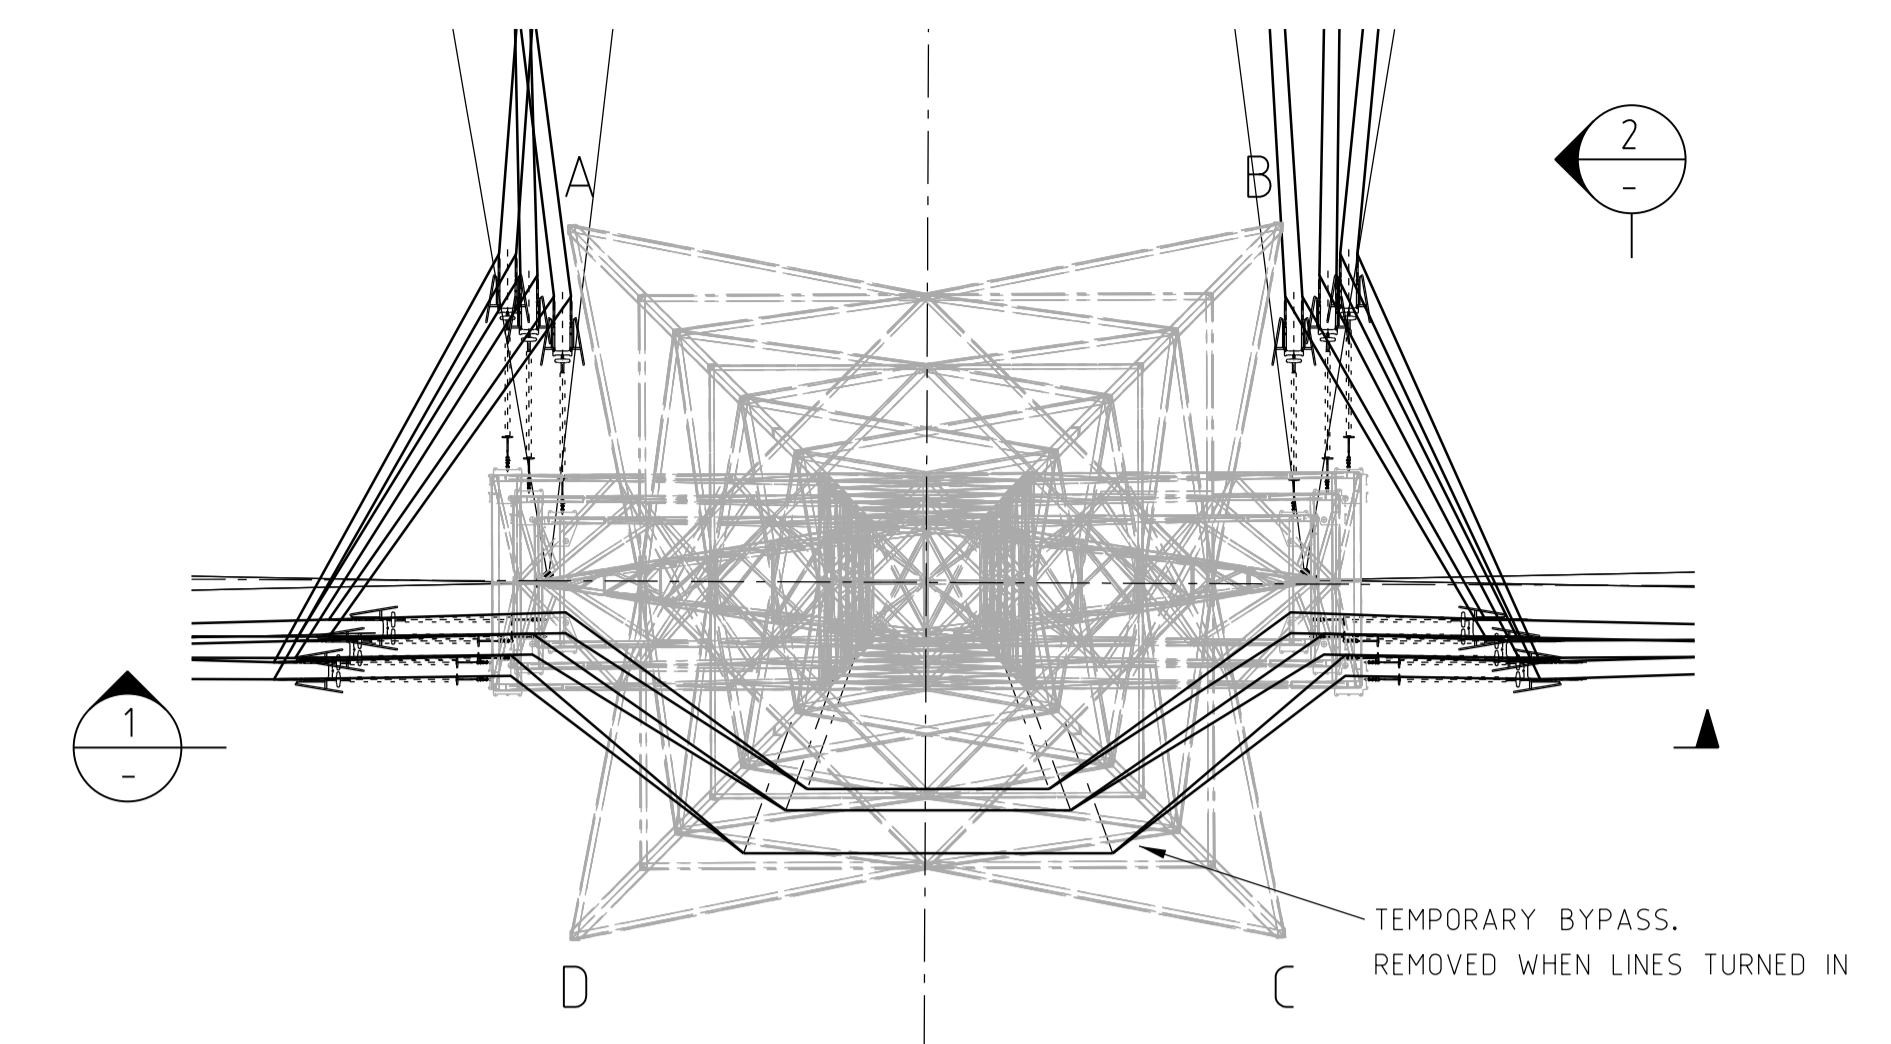

TOWER 178A PLAN
SCALE 1:200

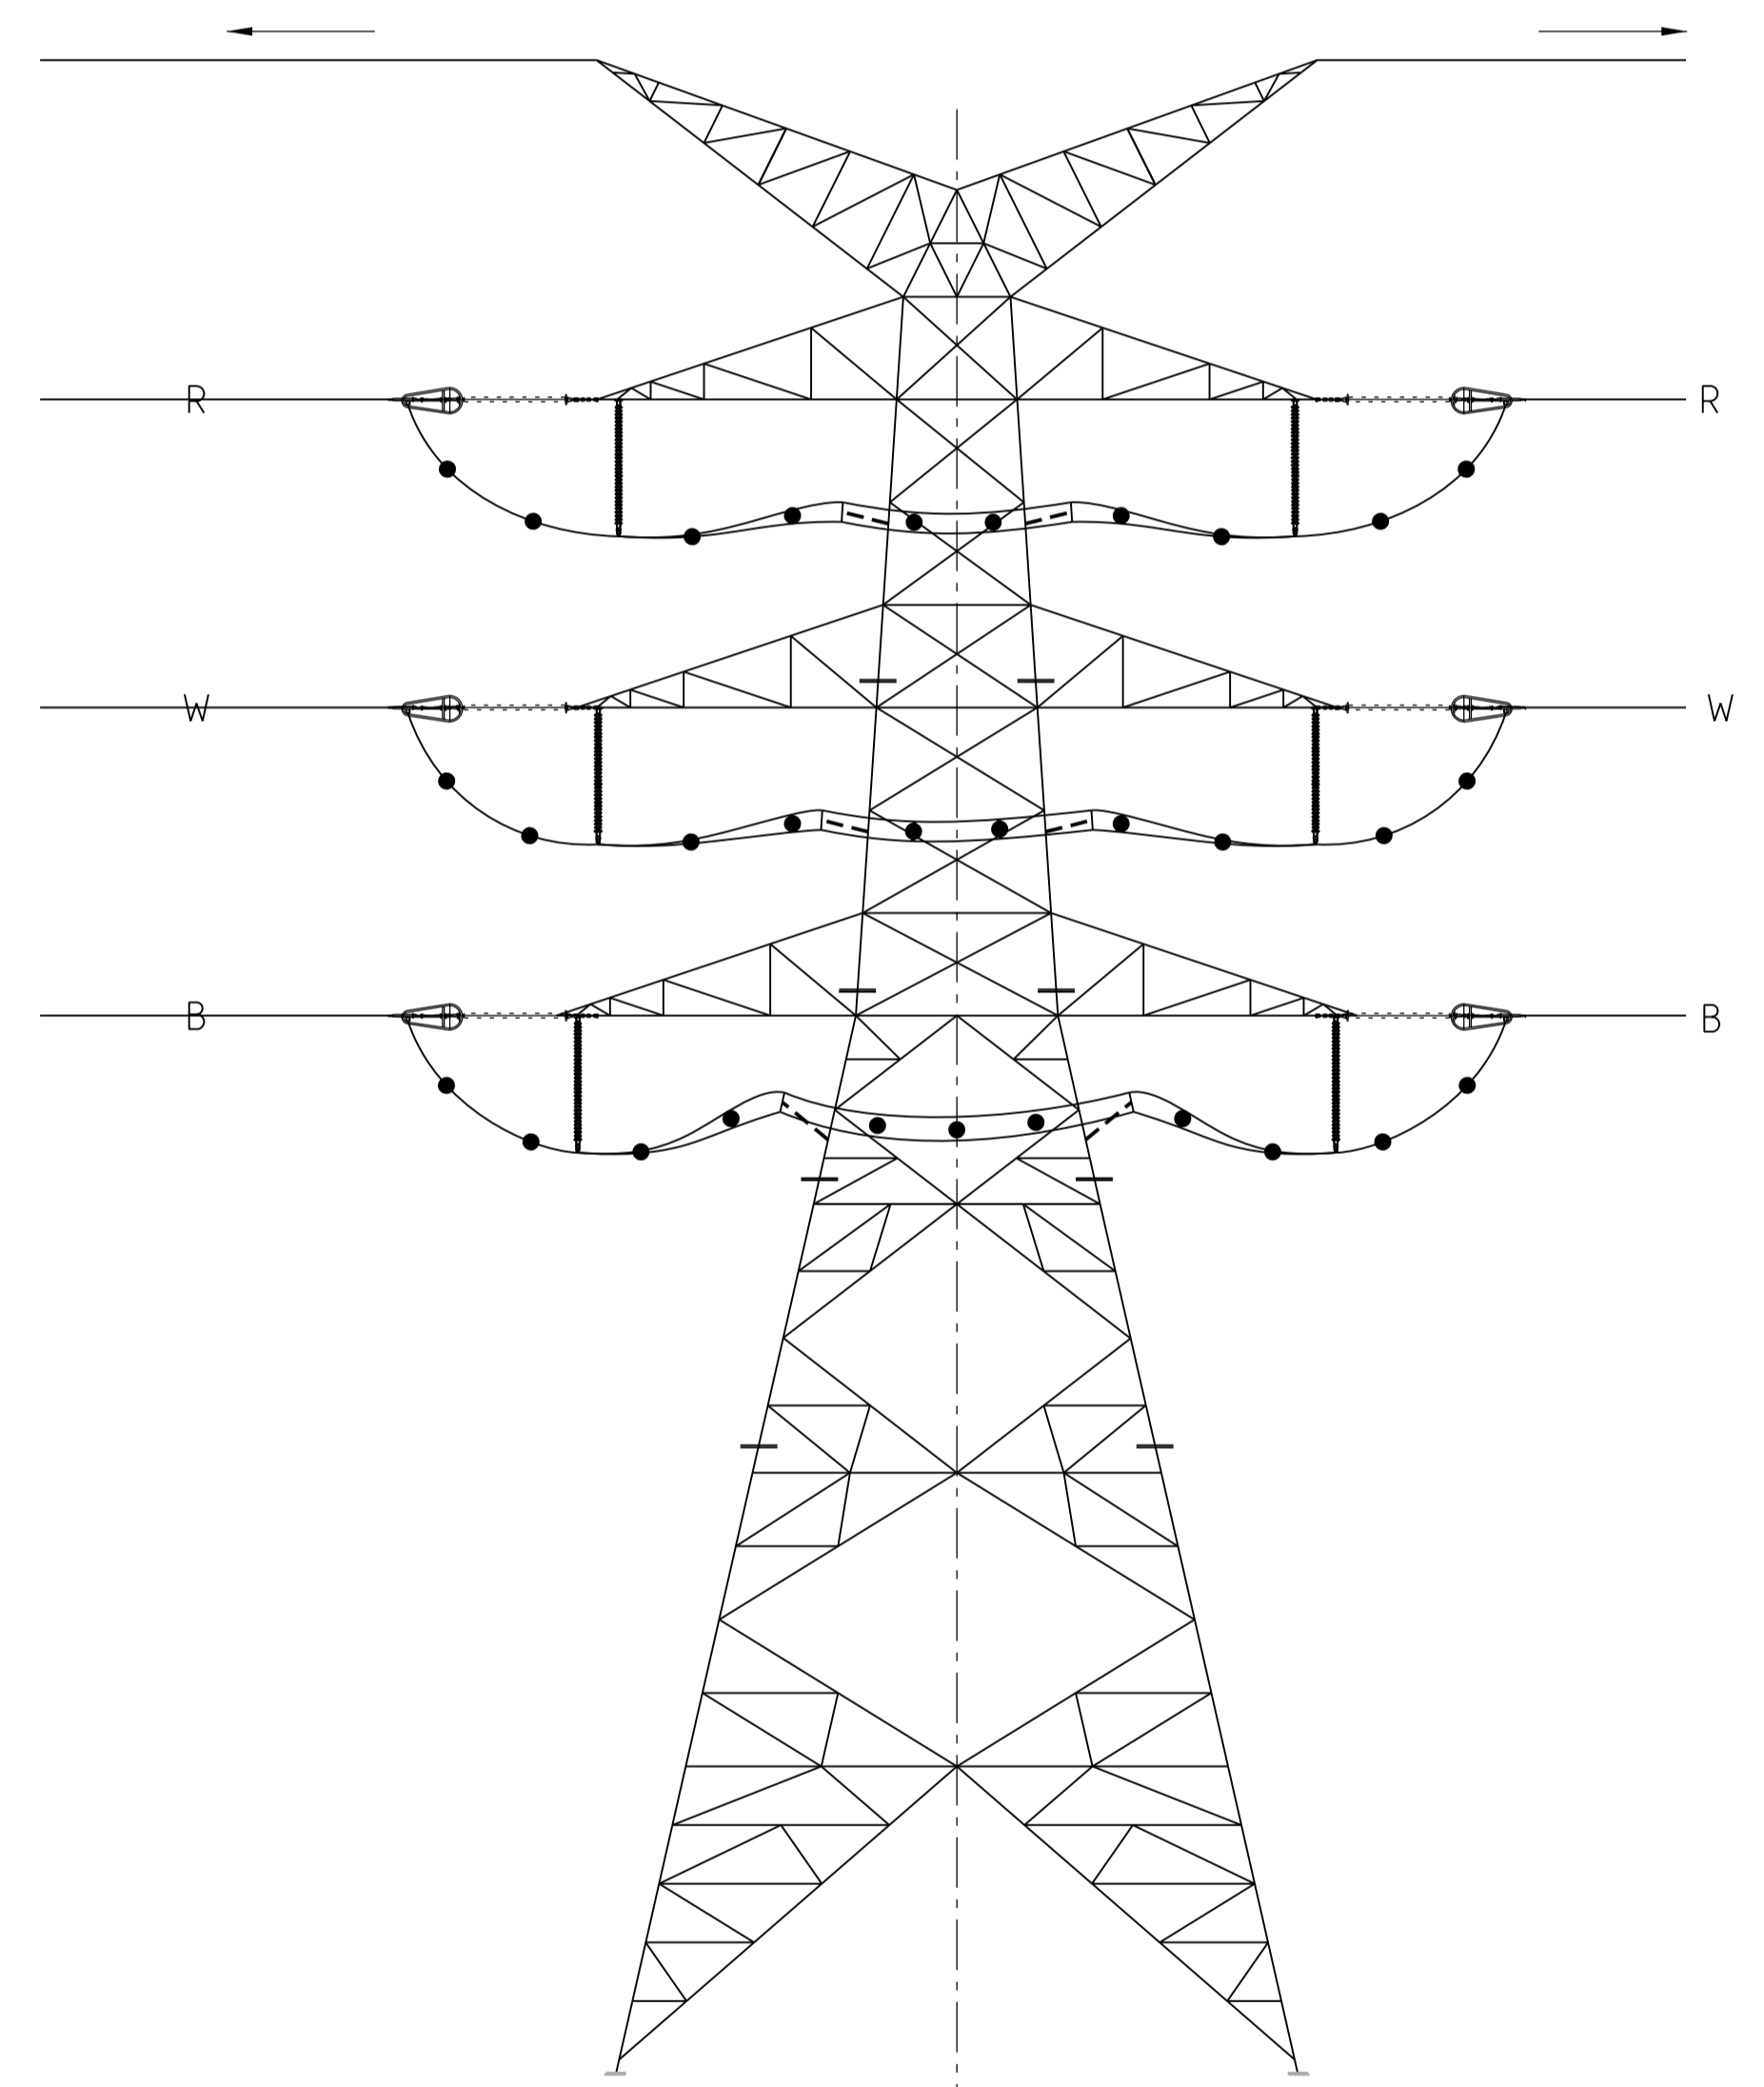

SECTION 1
SCALE 1:200
BYPASS ONLY SHOWN FOR CLARITY

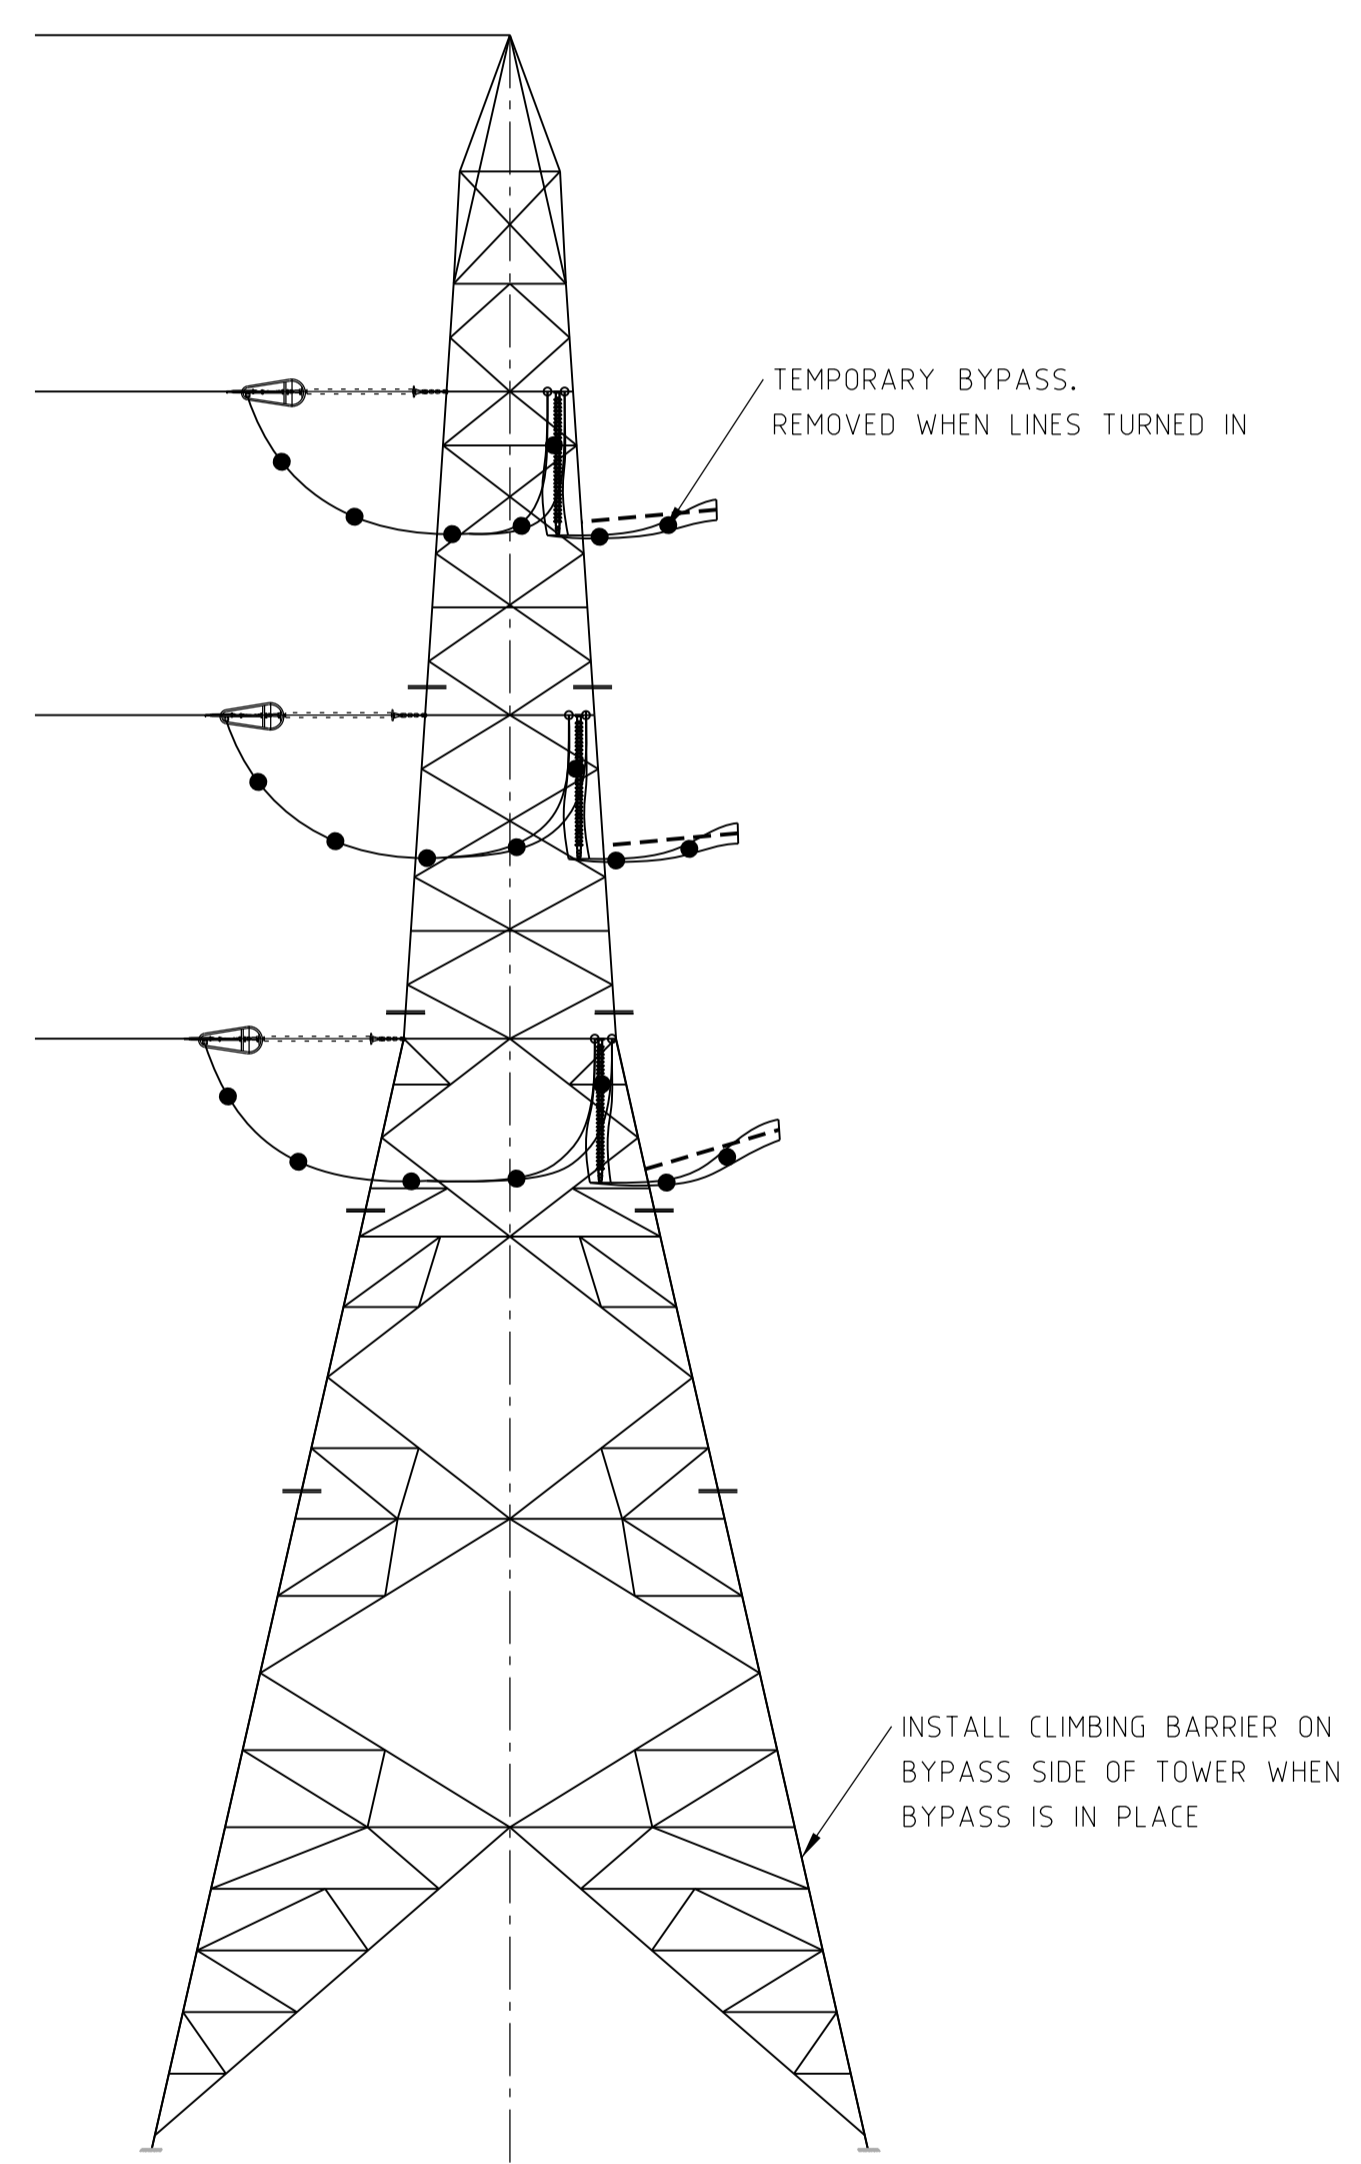

SECTION 2
SCALE 1:200

AMENDMENT:



DRAWN	
REVIEWED	
VERIFIED	
APPROVED	

©TransGrid

TRANSMISSION LINES
330KV INSTALLATION

FOR INFORMATION ONLY

A1	TL-SK-014	A
PREFIX	NUMBER	SHEET
INDEX	CLASS'N	AMDT