



Legend


- Sensitive Receivers
- Final Transmission Tower Locations
- Assessed Transmission Tower Locations
- Final Transmission Line
- Assessed Transmission Line
- Work Pack 6 and 8
- Assessed Vegetation Impact Area
- Project Construction Boundary
- Assessed Single-Use Access Tracks
- Final Vegetation Impact Area*
- Subject to consistency assessment and further update



Document #:
HLE-AGJ-ENV-ALE-LAY-0000-00107
Revision: 02

* Includes Total Clearing Zone (TCZ),
excludes Easement Clearing Zone
(ECZ) and Hazard Tree Zone (HTZ).

Design Model Date: 22/10/2025

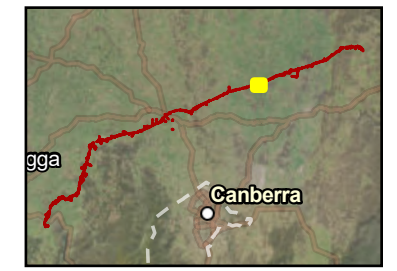



Legend


- Sensitive Receivers
- Final Transmission Tower Locations
- Assessed Transmission Tower Locations
- Final Transmission Line
- Assessed Transmission Line
- Assessed Vegetation Impact Area
- Project Construction Boundary
- Assessed Single-Use Access Tracks
- Final Vegetation Impact Area*
- Subject to consistency assessment and further update




Document #:
HLE-AGJ-ENV-ALE-LAY-0000-00107
Revision: 02

* Includes Total Clearing Zone (TCZ),
excludes Easement Clearing Zone
(ECZ) and Hazard Tree Zone (HTZ).

Design Model Date: 22/10/2025

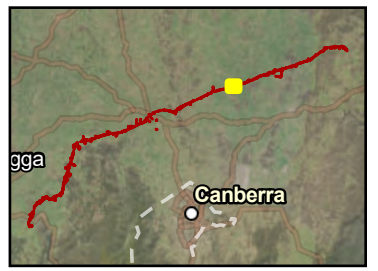

HumeLink East

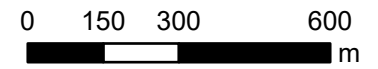

GDA2020 MGA Zone 55

Scale: 1:15,000


Page 19 of 66

Date Exported: 31/10/2025



Legend


- Sensitive Receivers
- Final Transmission Tower Locations
- Assessed Transmission Tower Locations
- Final Transmission Line
- Assessed Transmission Line
- Work Pack 6 and 8
- Assessed Vegetation Impact Area
- Project Construction Boundary
- Assessed Single-Use Access Tracks
- Final Vegetation Impact Area*
- Subject to consistency assessment and further update

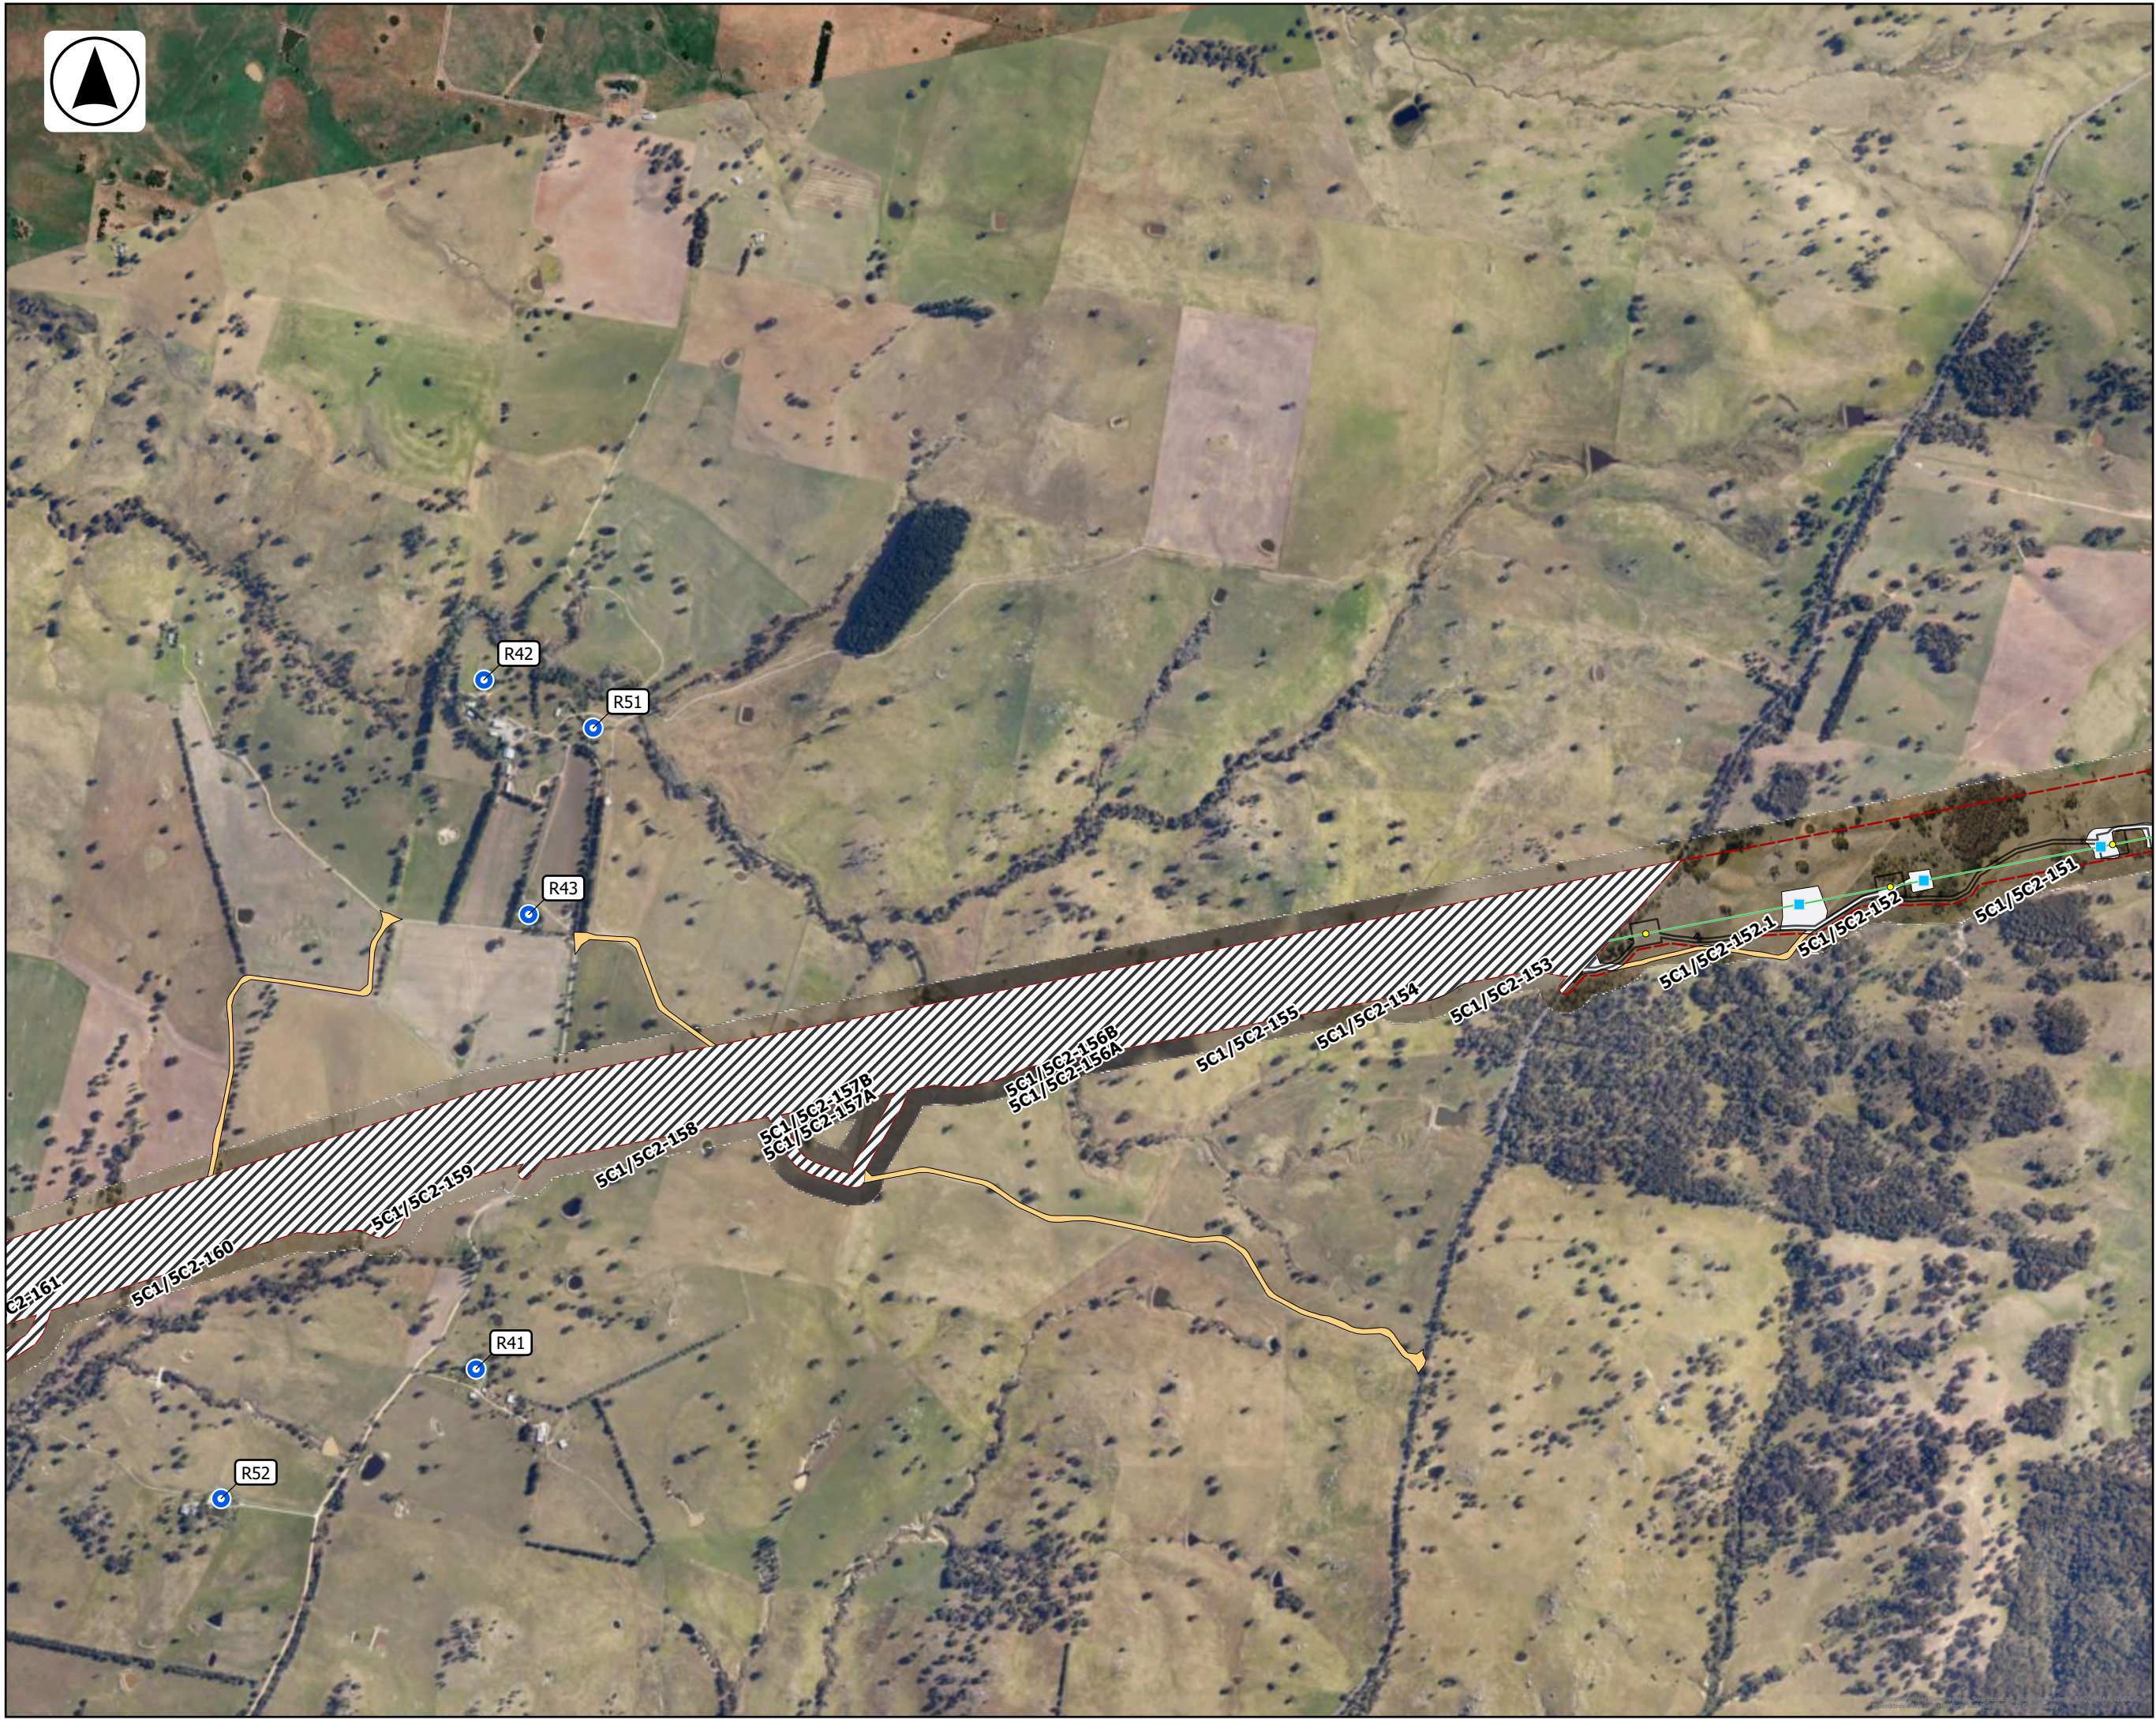


Document #:
HLE-AGJ-ENV-ALE-LAY-0000-00107
Revision: 02

* Includes Total Clearing Zone (TCZ),
excludes Easement Clearing Zone
(ECZ) and Hazard Tree Zone (HTZ).

Design Model Date: 22/10/2025

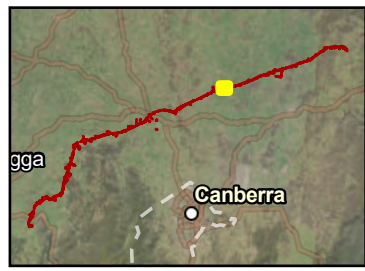

HumeLink East

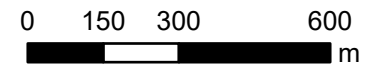

GDA2020 MGA Zone 55

Scale: 1:15,000

Page 20 of 66

Date Exported: 31/10/2025



Legend


- Sensitive Receivers
- Final Transmission Tower Locations
- Assessed Transmission Tower Locations
- Final Transmission Line
- Assessed Transmission Line
- Assessed Vegetation Impact Area
- Project Construction Boundary
- Assessed Single-Use Access Tracks
- Final Vegetation Impact Area*
- Subject to consistency assessment and further update




Document #:
HLE-AGJ-ENV-ALE-LAY-0000-00108
Revision: 01

* Includes Total Clearing Zone (TCZ),
excludes Easement Clearing Zone
(ECZ) and Hazard Tree Zone (HTZ).

Design Model Date: 22/10/2025

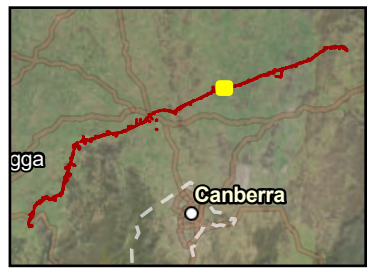

HumeLink East

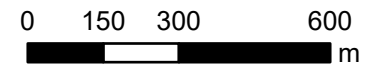

GDA2020 MGA Zone 55











Scale: 1:15,000

Page 21 of 66

Date Exported: 3/11/2025

 

 Legend


-  Sensitive Receivers
-  Final Transmission Tower Locations
-  Assessed Transmission Tower Locations
-  Final Transmission Line
-  Assessed Transmission Line
-  Assessed Vegetation Impact Area
-  Project Construction Boundary
-  Assessed Single-Use Access Tracks
-  Final Vegetation Impact Area*
-  Subject to consistency assessment and further update



Document #:
HLE-AGJ-ENV-ALE-LAY-0000-00108
Revision: 01

* Includes Total Clearing Zone (TCZ),
excludes Easement Clearing Zone
(ECZ) and Hazard Tree Zone (HTZ).

Design Model Date: 22/10/2025

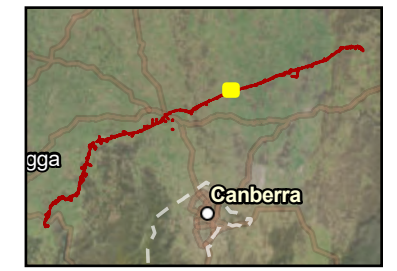



Legend


- Sensitive Receivers
- Final Transmission Tower Locations
- Assessed Transmission Tower Locations
- Final Transmission Line
- Assessed Transmission Line
- Assessed Vegetation Impact Area
- Project Construction Boundary
- 450m within B42 Receivers (Subject to CoA B42)
- Assessed Single-Use Access Tracks
- Final Vegetation Impact Area*
- Subject to consistency assessment and further update



Document #:
HLE-AGJ-ENV-ALE-LAY-0000-00108
Revision: 01

* Includes Total Clearing Zone (TCZ),
excludes Easement Clearing Zone (ECZ) and Hazard Tree Zone (HTZ).

Design Model Date: 22/10/2025

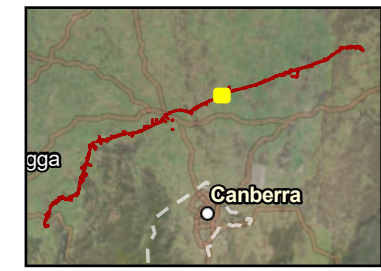

HumeLink East



GDA2020 MGA Zone 55













Scale: 1:15,000

Page 23 of 66

 Date Exported: 3/11/2025



Legend

 
-  Sensitive Receivers
-  Final Transmission Tower Locations
-  Assessed Transmission Tower Locations
-  Final Transmission Line
-  Assessed Transmission Line
-  Work Pack 8 and 10
-  Assessed Vegetation Impact Area
-  Project Construction Boundary
-  450m within B42 Receivers (Subject to CoA B42)
-  Assessed Single-Use Access Tracks
-  Final Vegetation Impact Area*
-  Subject to consistency assessment and further update




Document #:
HLE-AGJ-ENV-ALE-LAY-0000-00109
Revision: 01

* Includes Total Clearing Zone (TCZ),
excludes Easement Clearing Zone (ECZ) and Hazard Tree Zone (HTZ).

Design Model Date: 31/10/2025

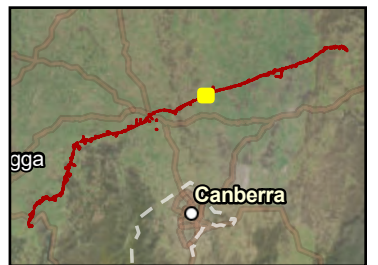

HumeLink East

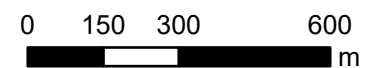

GDA2020 MGA Zone 55

Scale: 1:15,000

Page 24 of 66

Date Exported: 3/11/2025


Legend

- Sensitive Receivers
- Final Transmission Tower Locations
- Assessed Transmission Tower Locations
- Final Transmission Line
- Assessed Transmission Line
- Assessed Vegetation Impact Area
- Project Construction Boundary
- 450m within B42 Receivers (Subject to CoA B42)
- Assessed Single-Use Access Tracks
- Final Vegetation Impact Area*
- Subject to consistency assessment and further update


Document #:
HLE-AGJ-ENV-ALE-LAY-0000-00109
Revision: 01

* Includes Total Clearing Zone (TCZ),
excludes Easement Clearing Zone (ECZ) and Hazard Tree Zone (HTZ).

Design Model Date: 31/10/2025

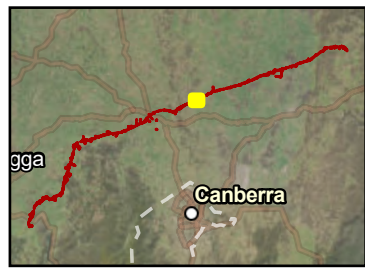

HumeLink East

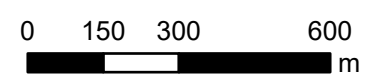

GDA2020 MGA Zone 55

Scale: 1:15,000

Page 25 of 66

Date Exported: 3/11/2025





R1

HumeLink East Final Layout Plans Work Pack 9 , Stage A Total Clearing Zone

Legend


- Sensitive Receivers
- Final Transmission Tower Locations
- Assessed Transmission Tower Locations
- Final Transmission Line
- Assessed Transmission Line
- Work Pack 8 and 10
- Assessed Vegetation Impact Area
- Project Construction Boundary
- Assessed Single-Use Access Tracks
- Final Vegetation Impact Area*
- Subject to consistency assessment and further update




Document #:
HLE-AGJ-ENV-ALE-LAY-0000-00109
Revision: 01

* Includes Total Clearing Zone (TCZ),
excludes Easement Clearing Zone
(ECZ) and Hazard Tree Zone (HTZ).

Design Model Date: 31/10/2025

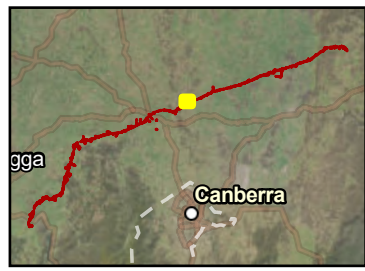

HumeLink East

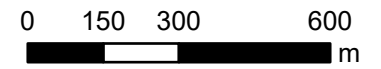

GDA2020 MGA Zone 55

Scale: 1:15,000

Page 26 of 66

Date Exported: 3/11/2025