

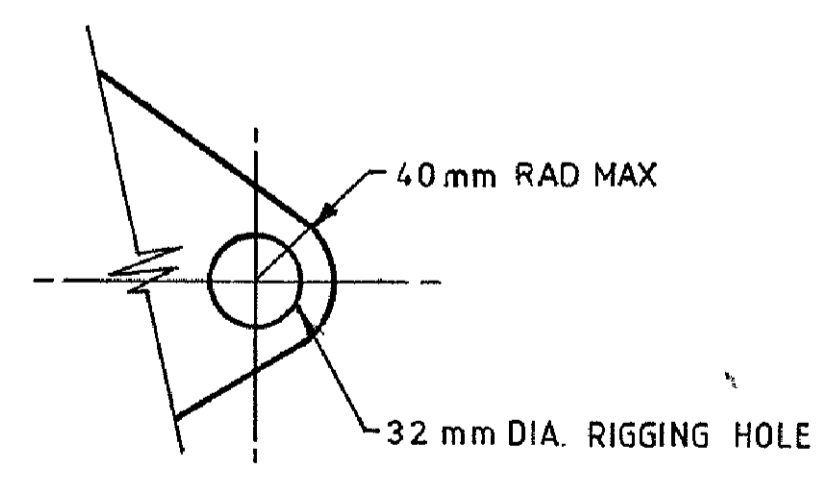


UNLESS OTHERWISE STATED ALL DIMENSIONS ARE IN METRES.

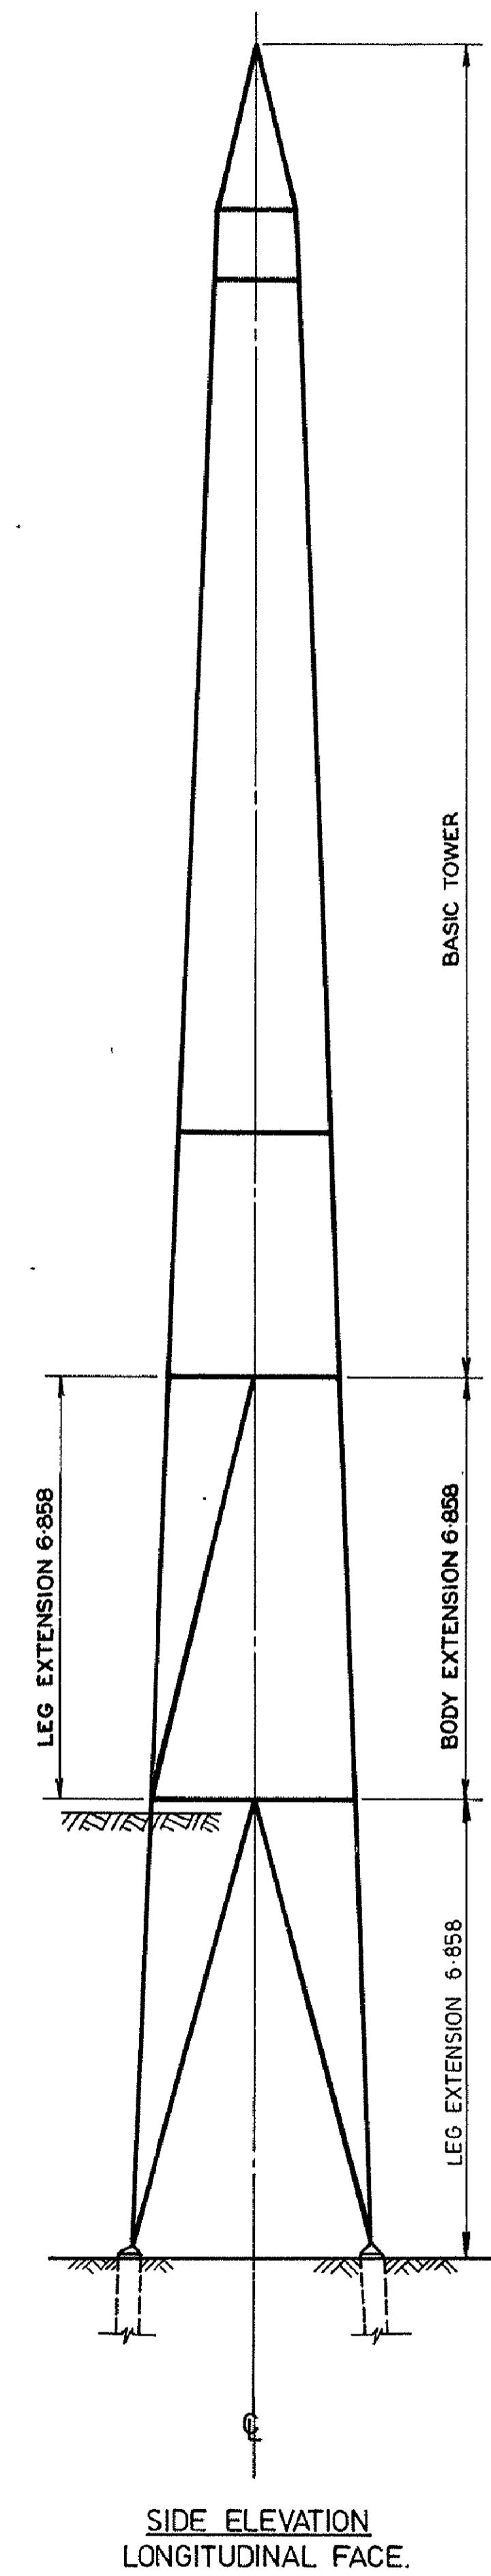




DETAIL OF RIGGING ATTACHMENT POINTS

AMENDMENT:

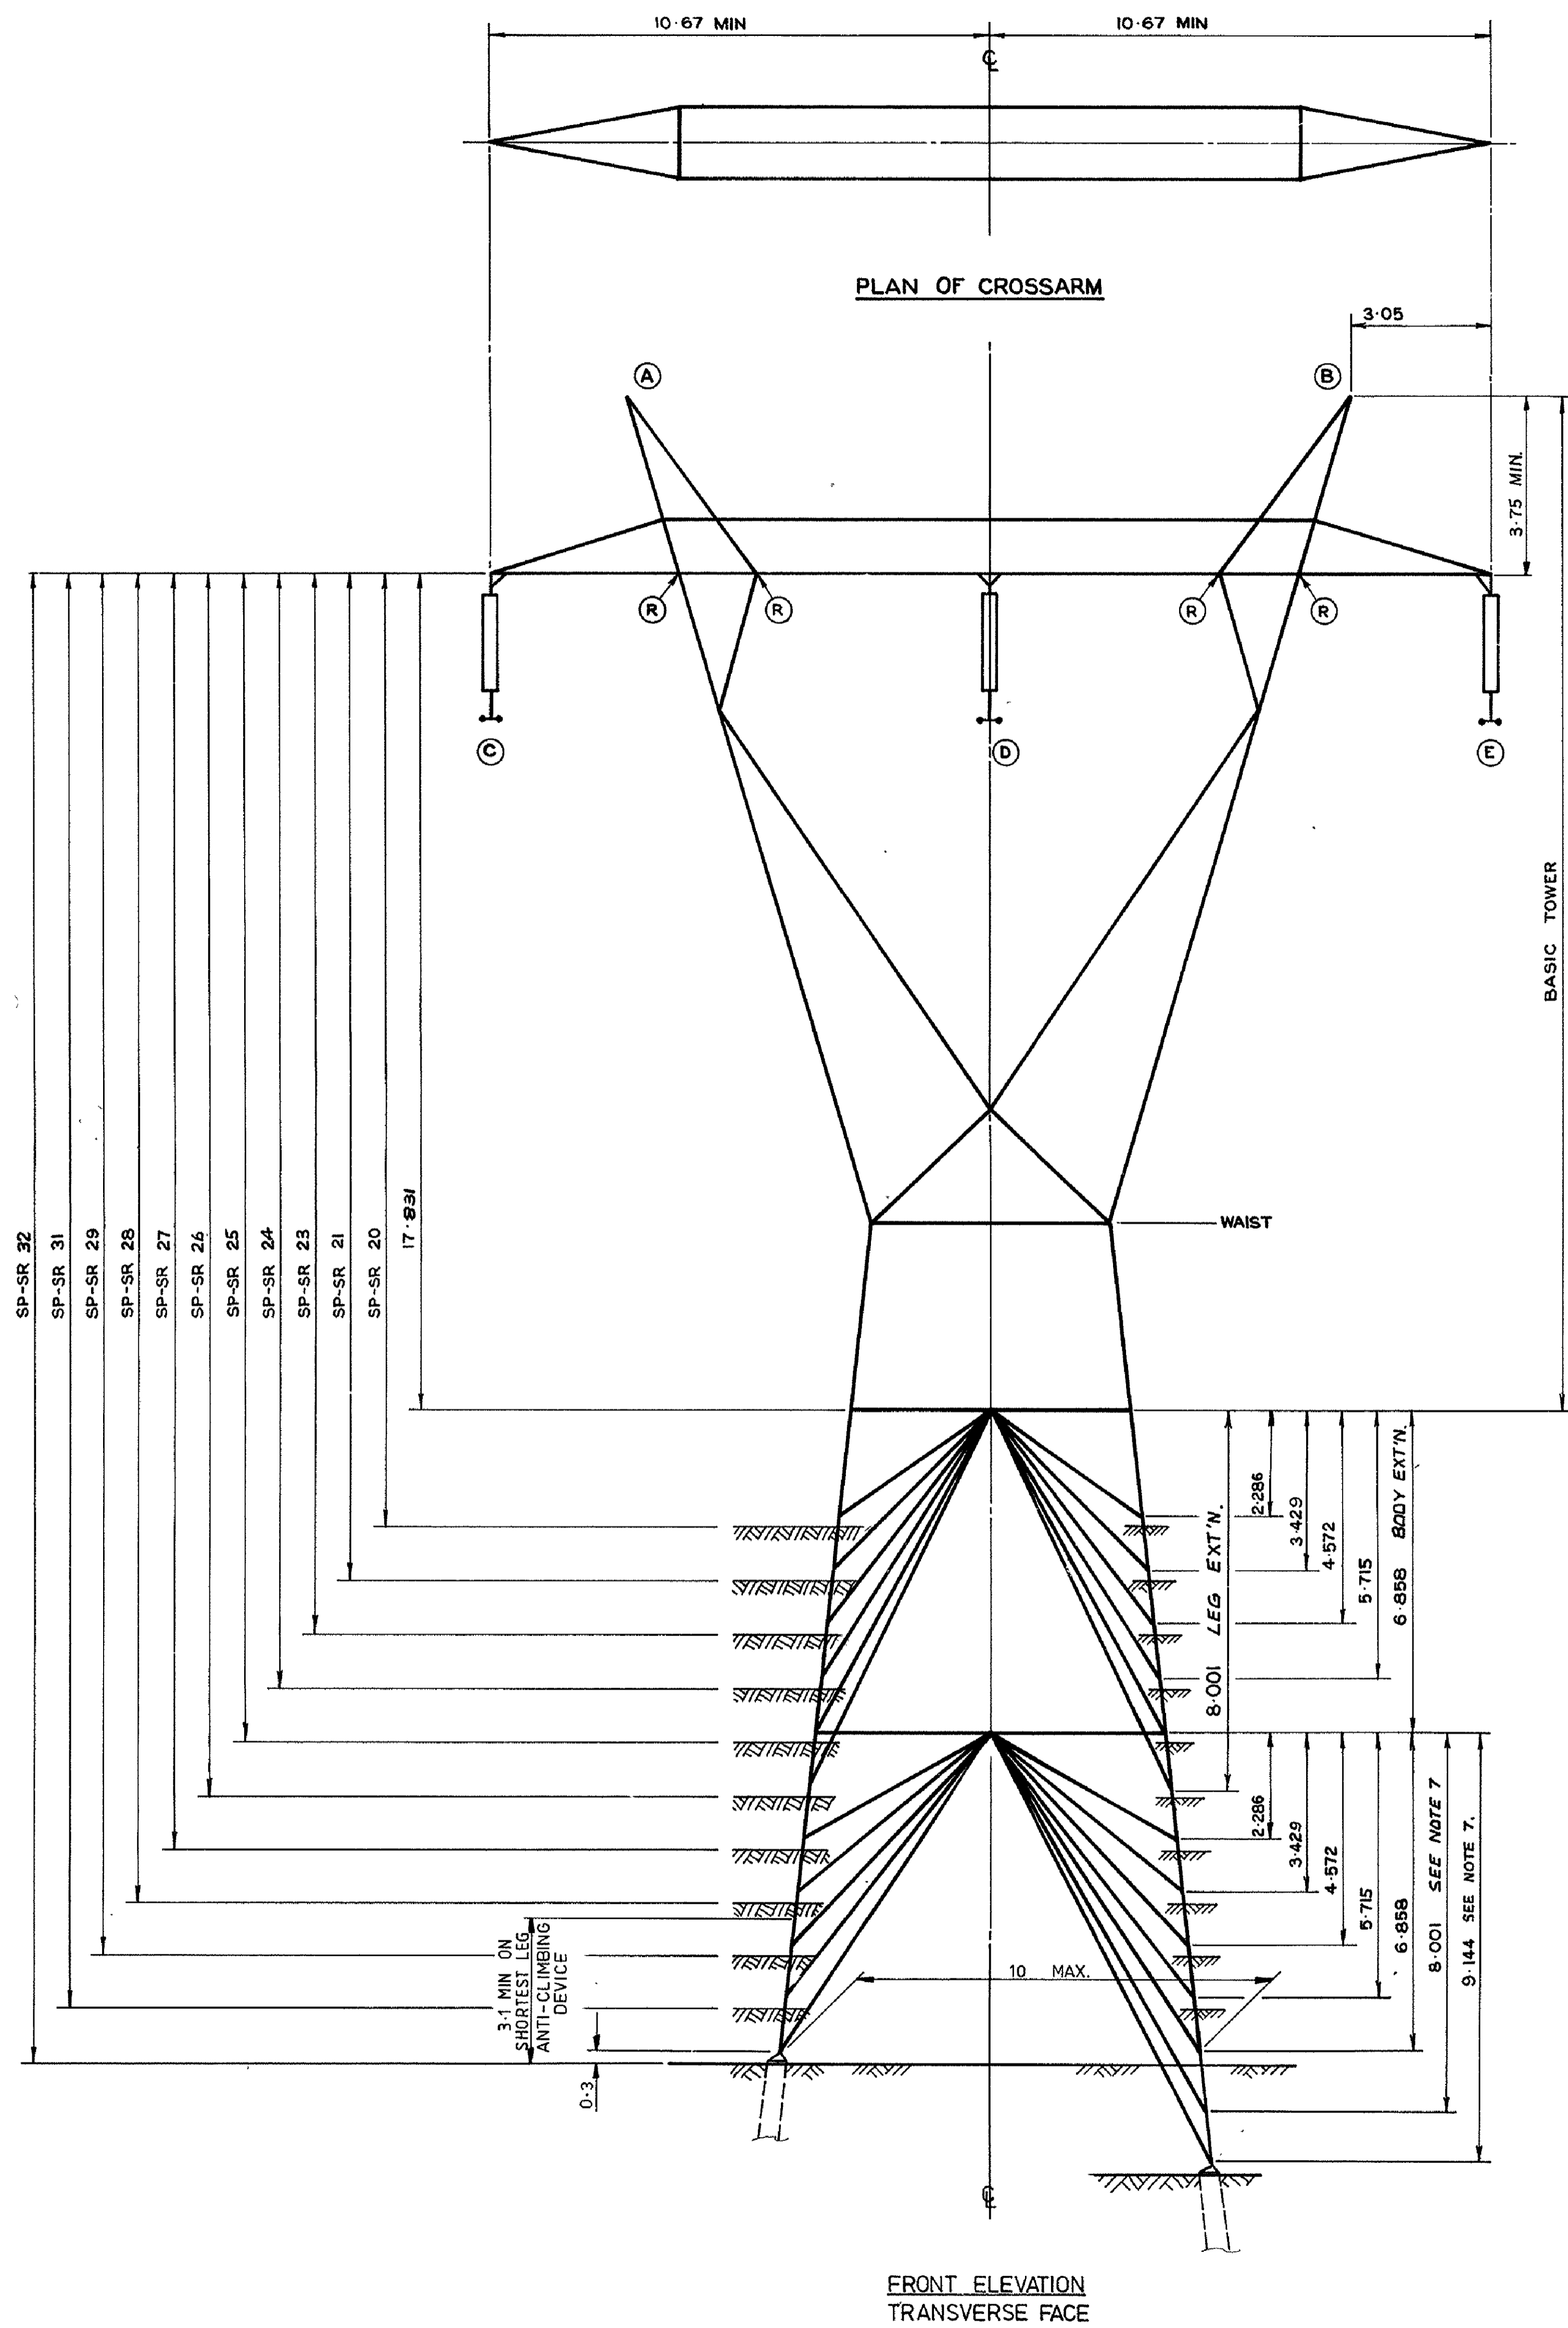

DRAWN	WLI	©TransGrid		
REVIEWED		TRANSMISSION LINES STEEL STRUCTURE - LATTICE - 330kV TYPICAL SINGLE CIRCUIT SUSPENSION TOWER TOWER OUTLINE		
APPROVED				
-- APPROVAL STATUS --		A1	TL-SK-009	A
SCALE		PREFIX	NUMBER	SHEET
REFERENCE DRAWINGS				AMDT
SUPERSEDES	---	SUPERSEDED BY	---	INDEX CLASS'N
				INCLN

UNLESS OTHERWISE STATED ALL DIMENSIONS ARE IN METRES.

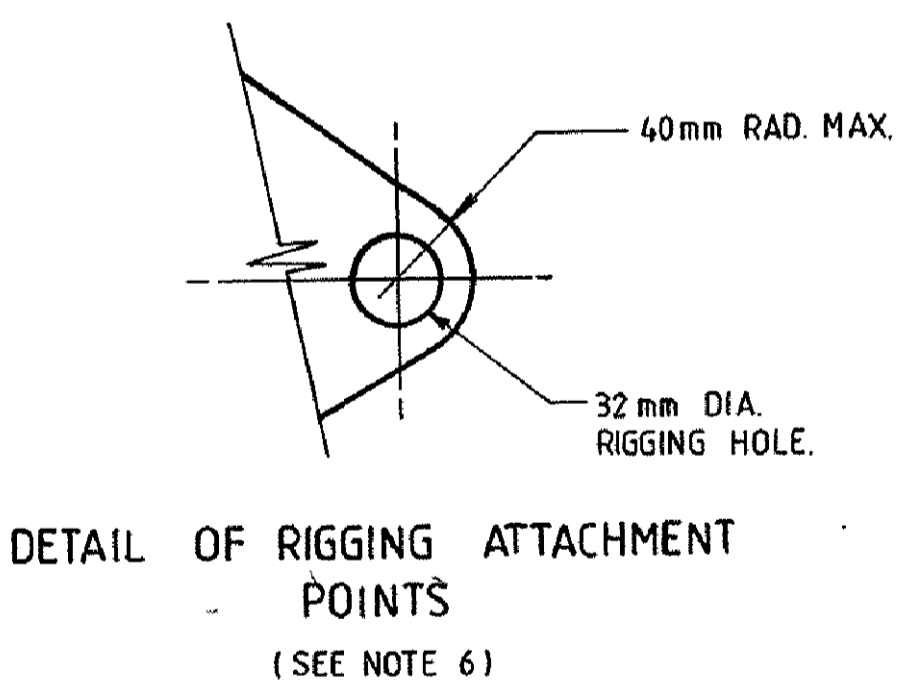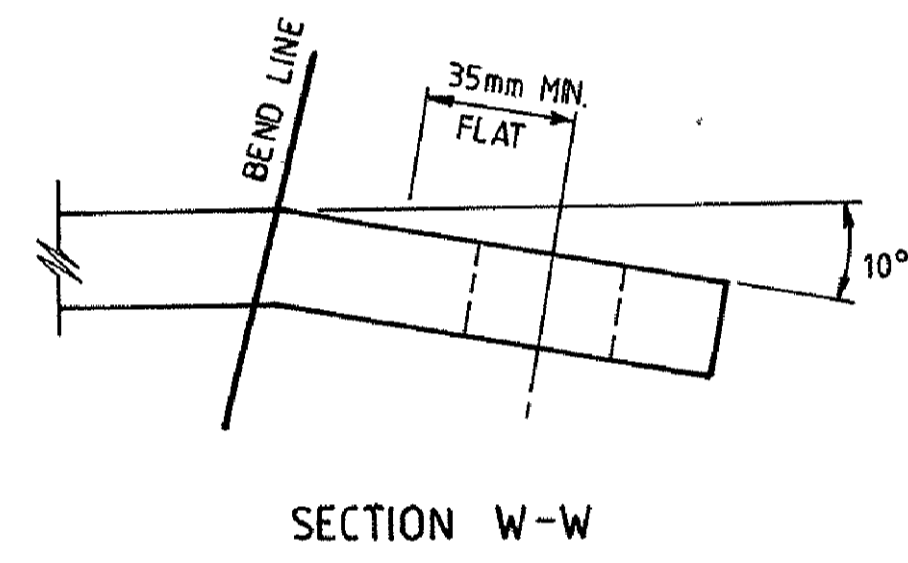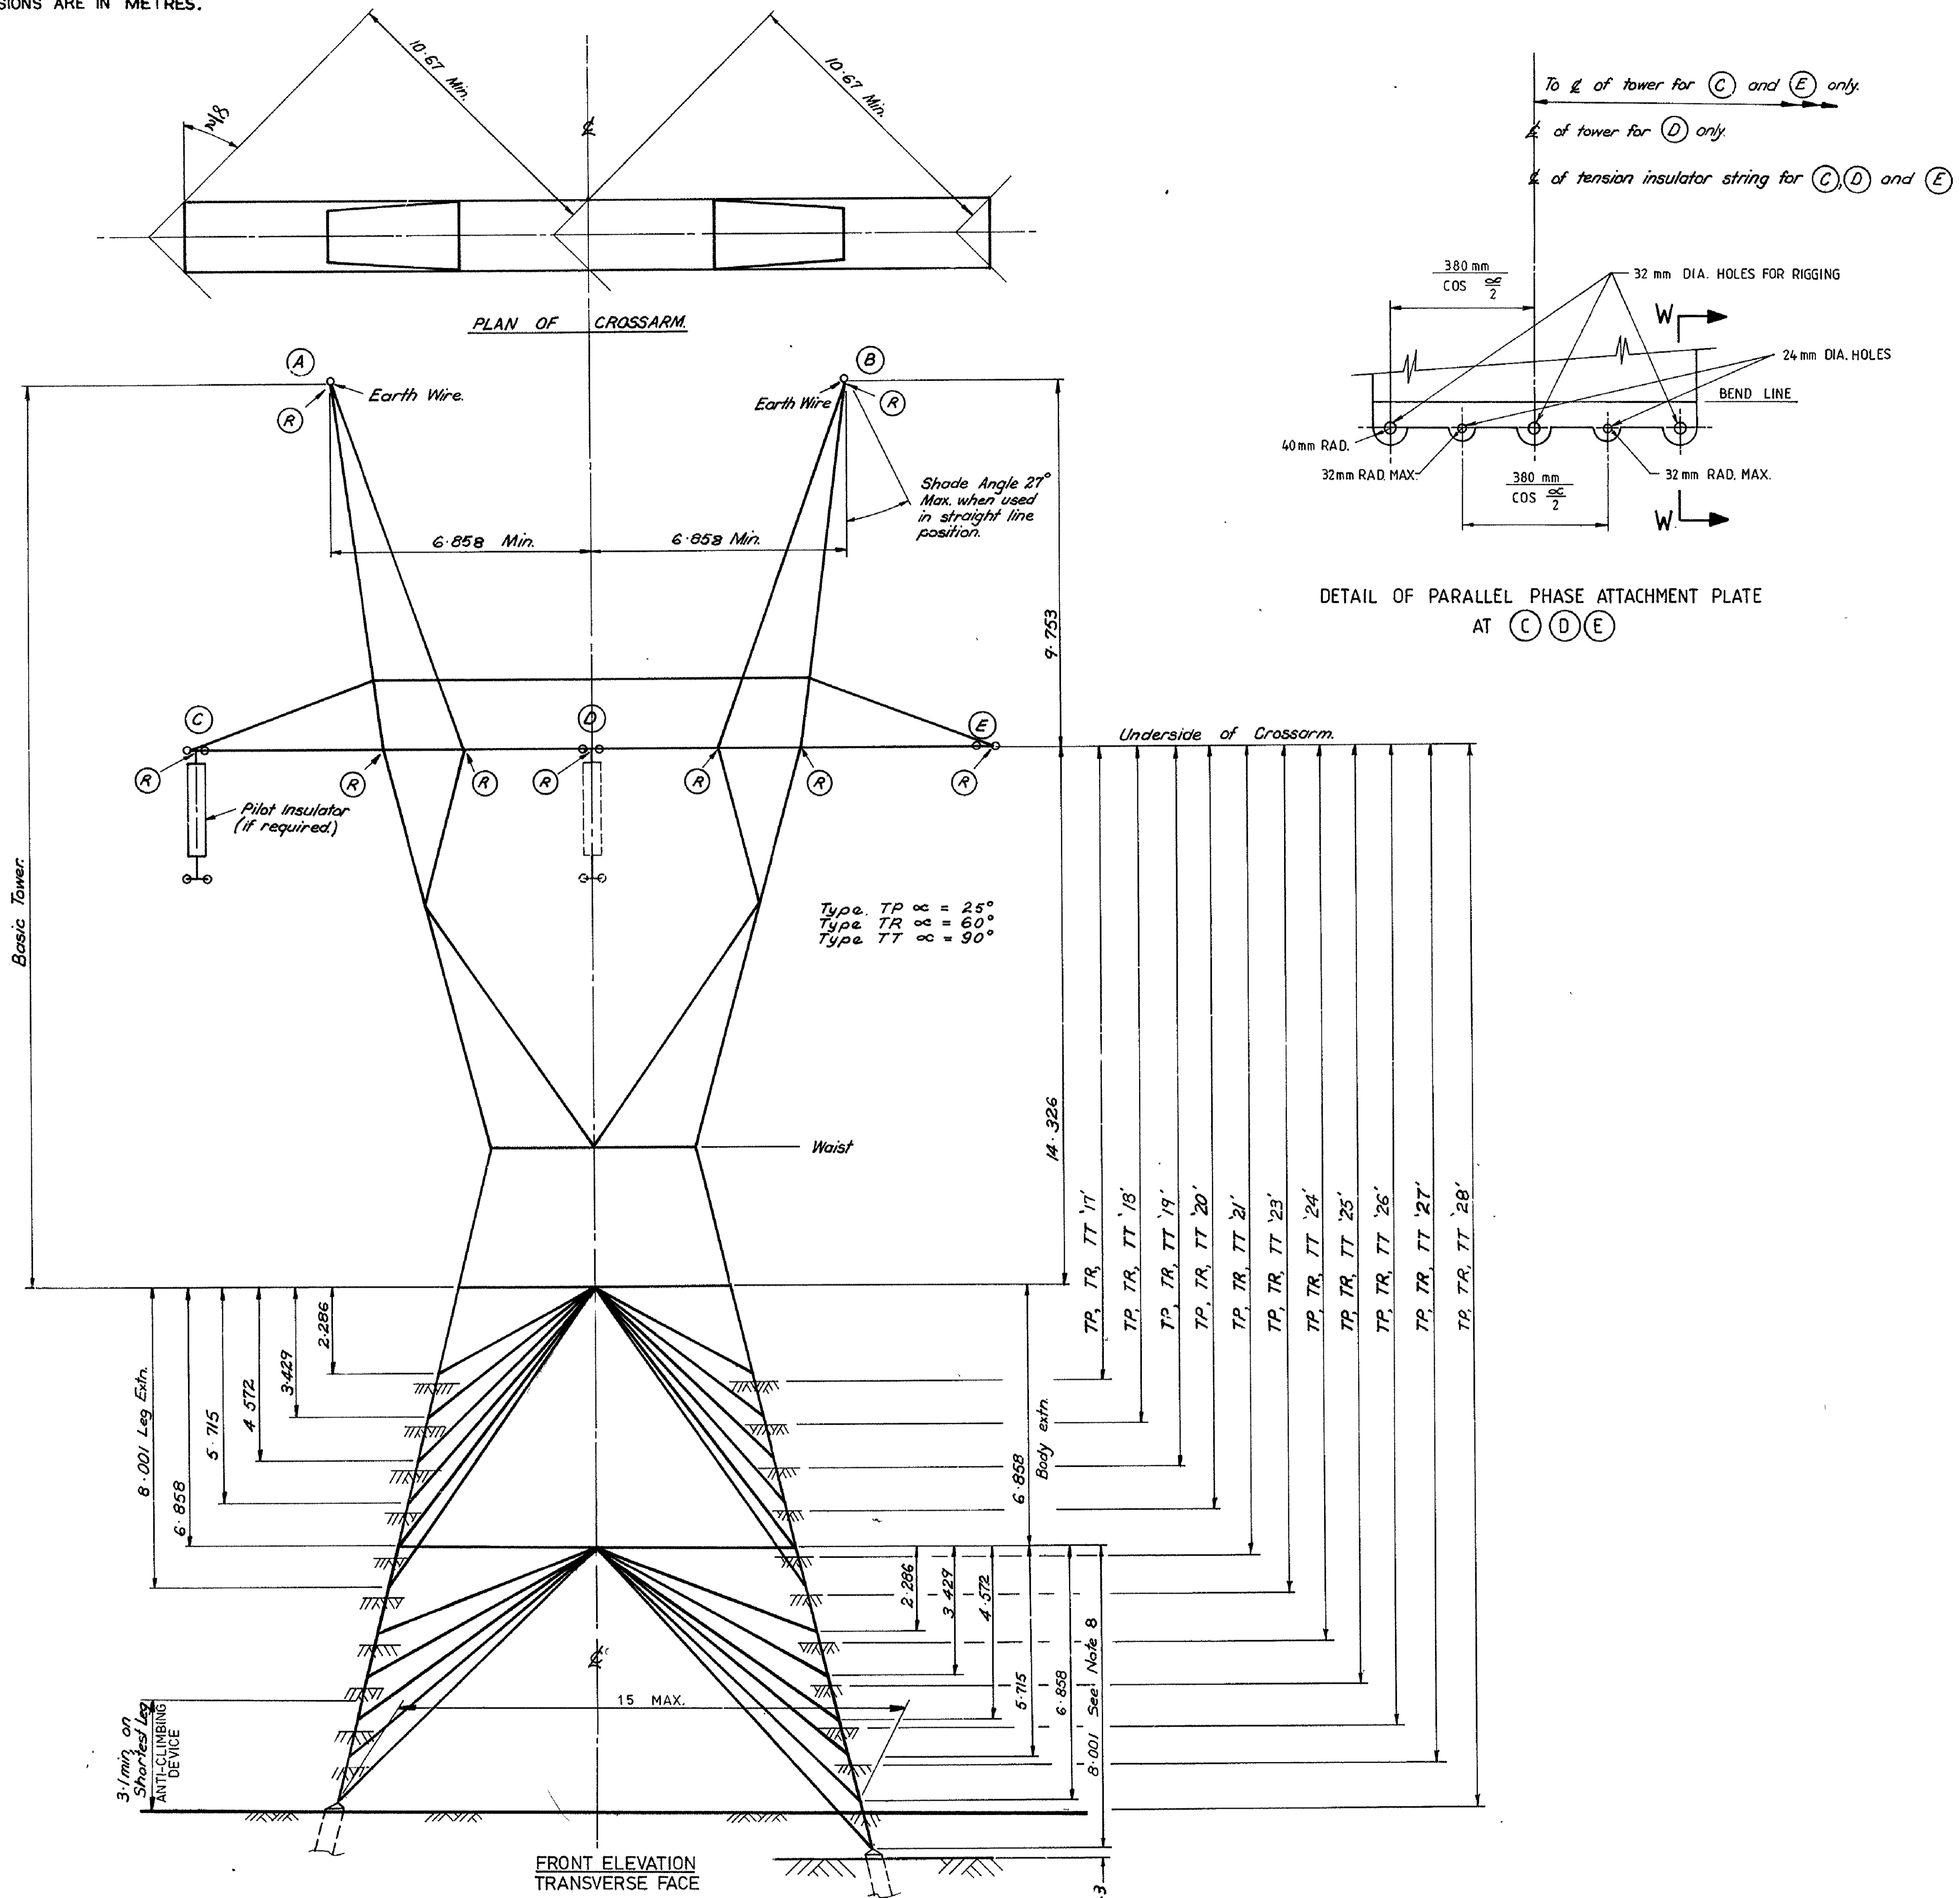

AMENDMENT:



DRAWN	WLI	©TransGrid	
REVIEWED		TRANSMISSION LINES	
VERIFIED		STEEL STRUCTURE - LATTICE - 330kV	
APPROVED		TYPICAL SINGLE CIRCUIT	
FOR INFORMATION ONLY		TENSION TOWER	
APPROVAL STATUS		TOWER OUTLINE	
A1	TL-SK-010	A	
SCALE	PREFIX	NUMBER	SHEET
REFERENCE DRAWINGS	---ERSEDED_BY_DOC---	---ERSEDED_BY_DOC---	---ERSEDED_BY_DOC---
SUPERSEDES	---ERSEDED_BY_DOC---	SUPERSEDED BY	---ERSEDED_BY_DOC---
INDEX	CLASS'N	INCLN	